


AUGUST 19, 2013
BACKFLOW PREVENTION

.FARNHAM

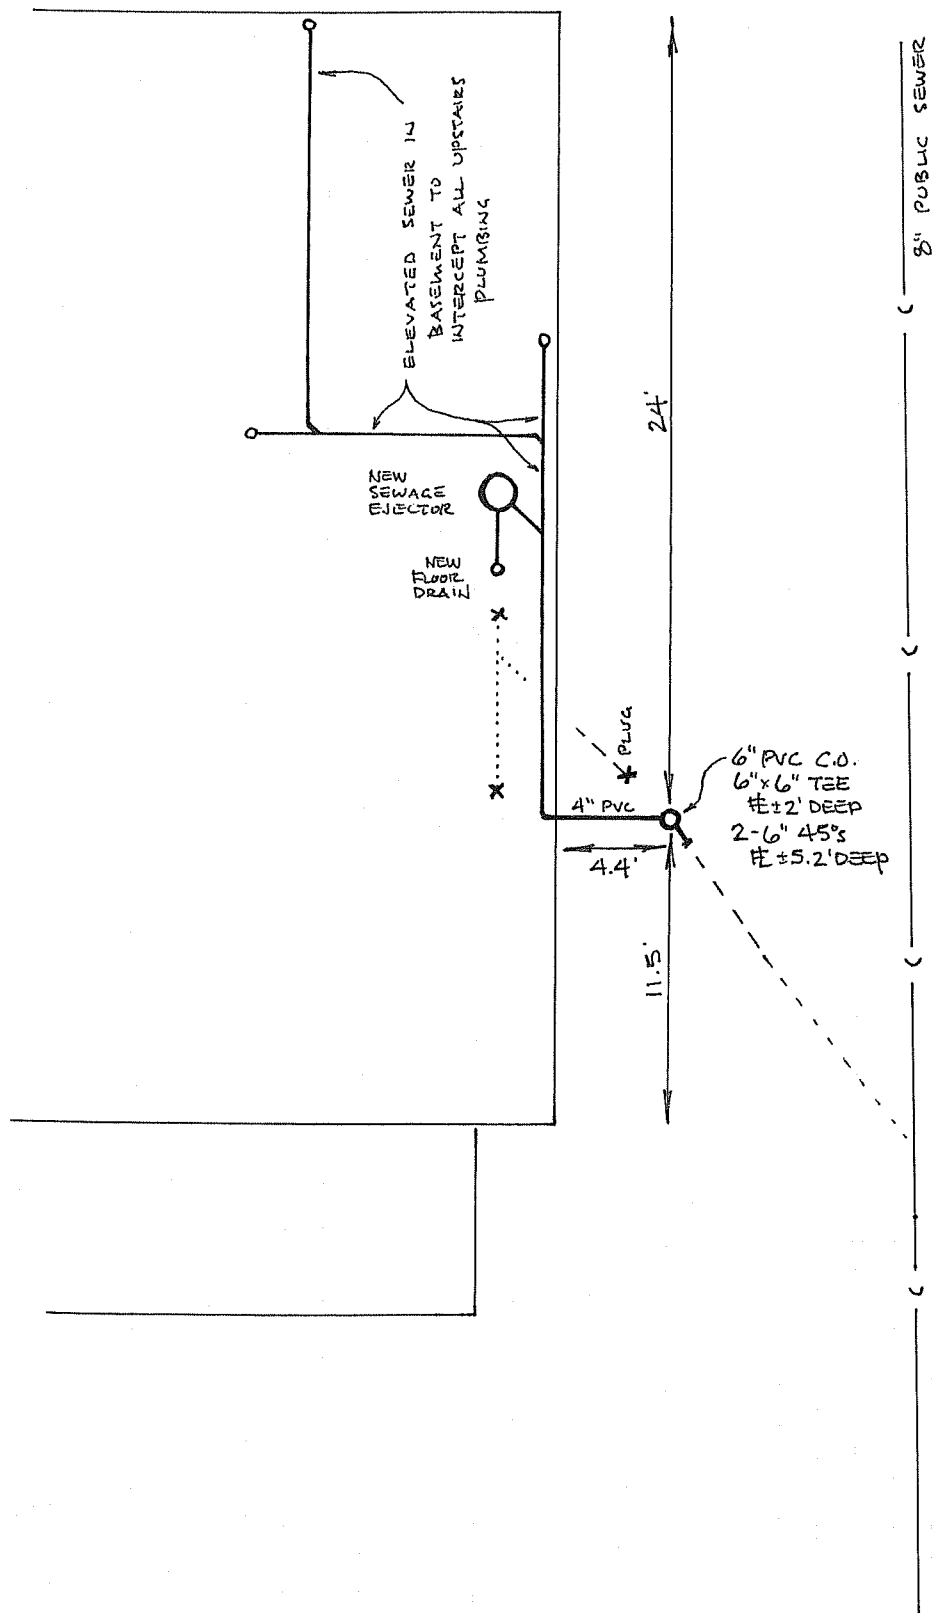

T A R N I A M


Basement wall is
breached

Full-sized
cleanout

New elevated
piping

Old building sewer
service line is capped

Vertical
riser pipe

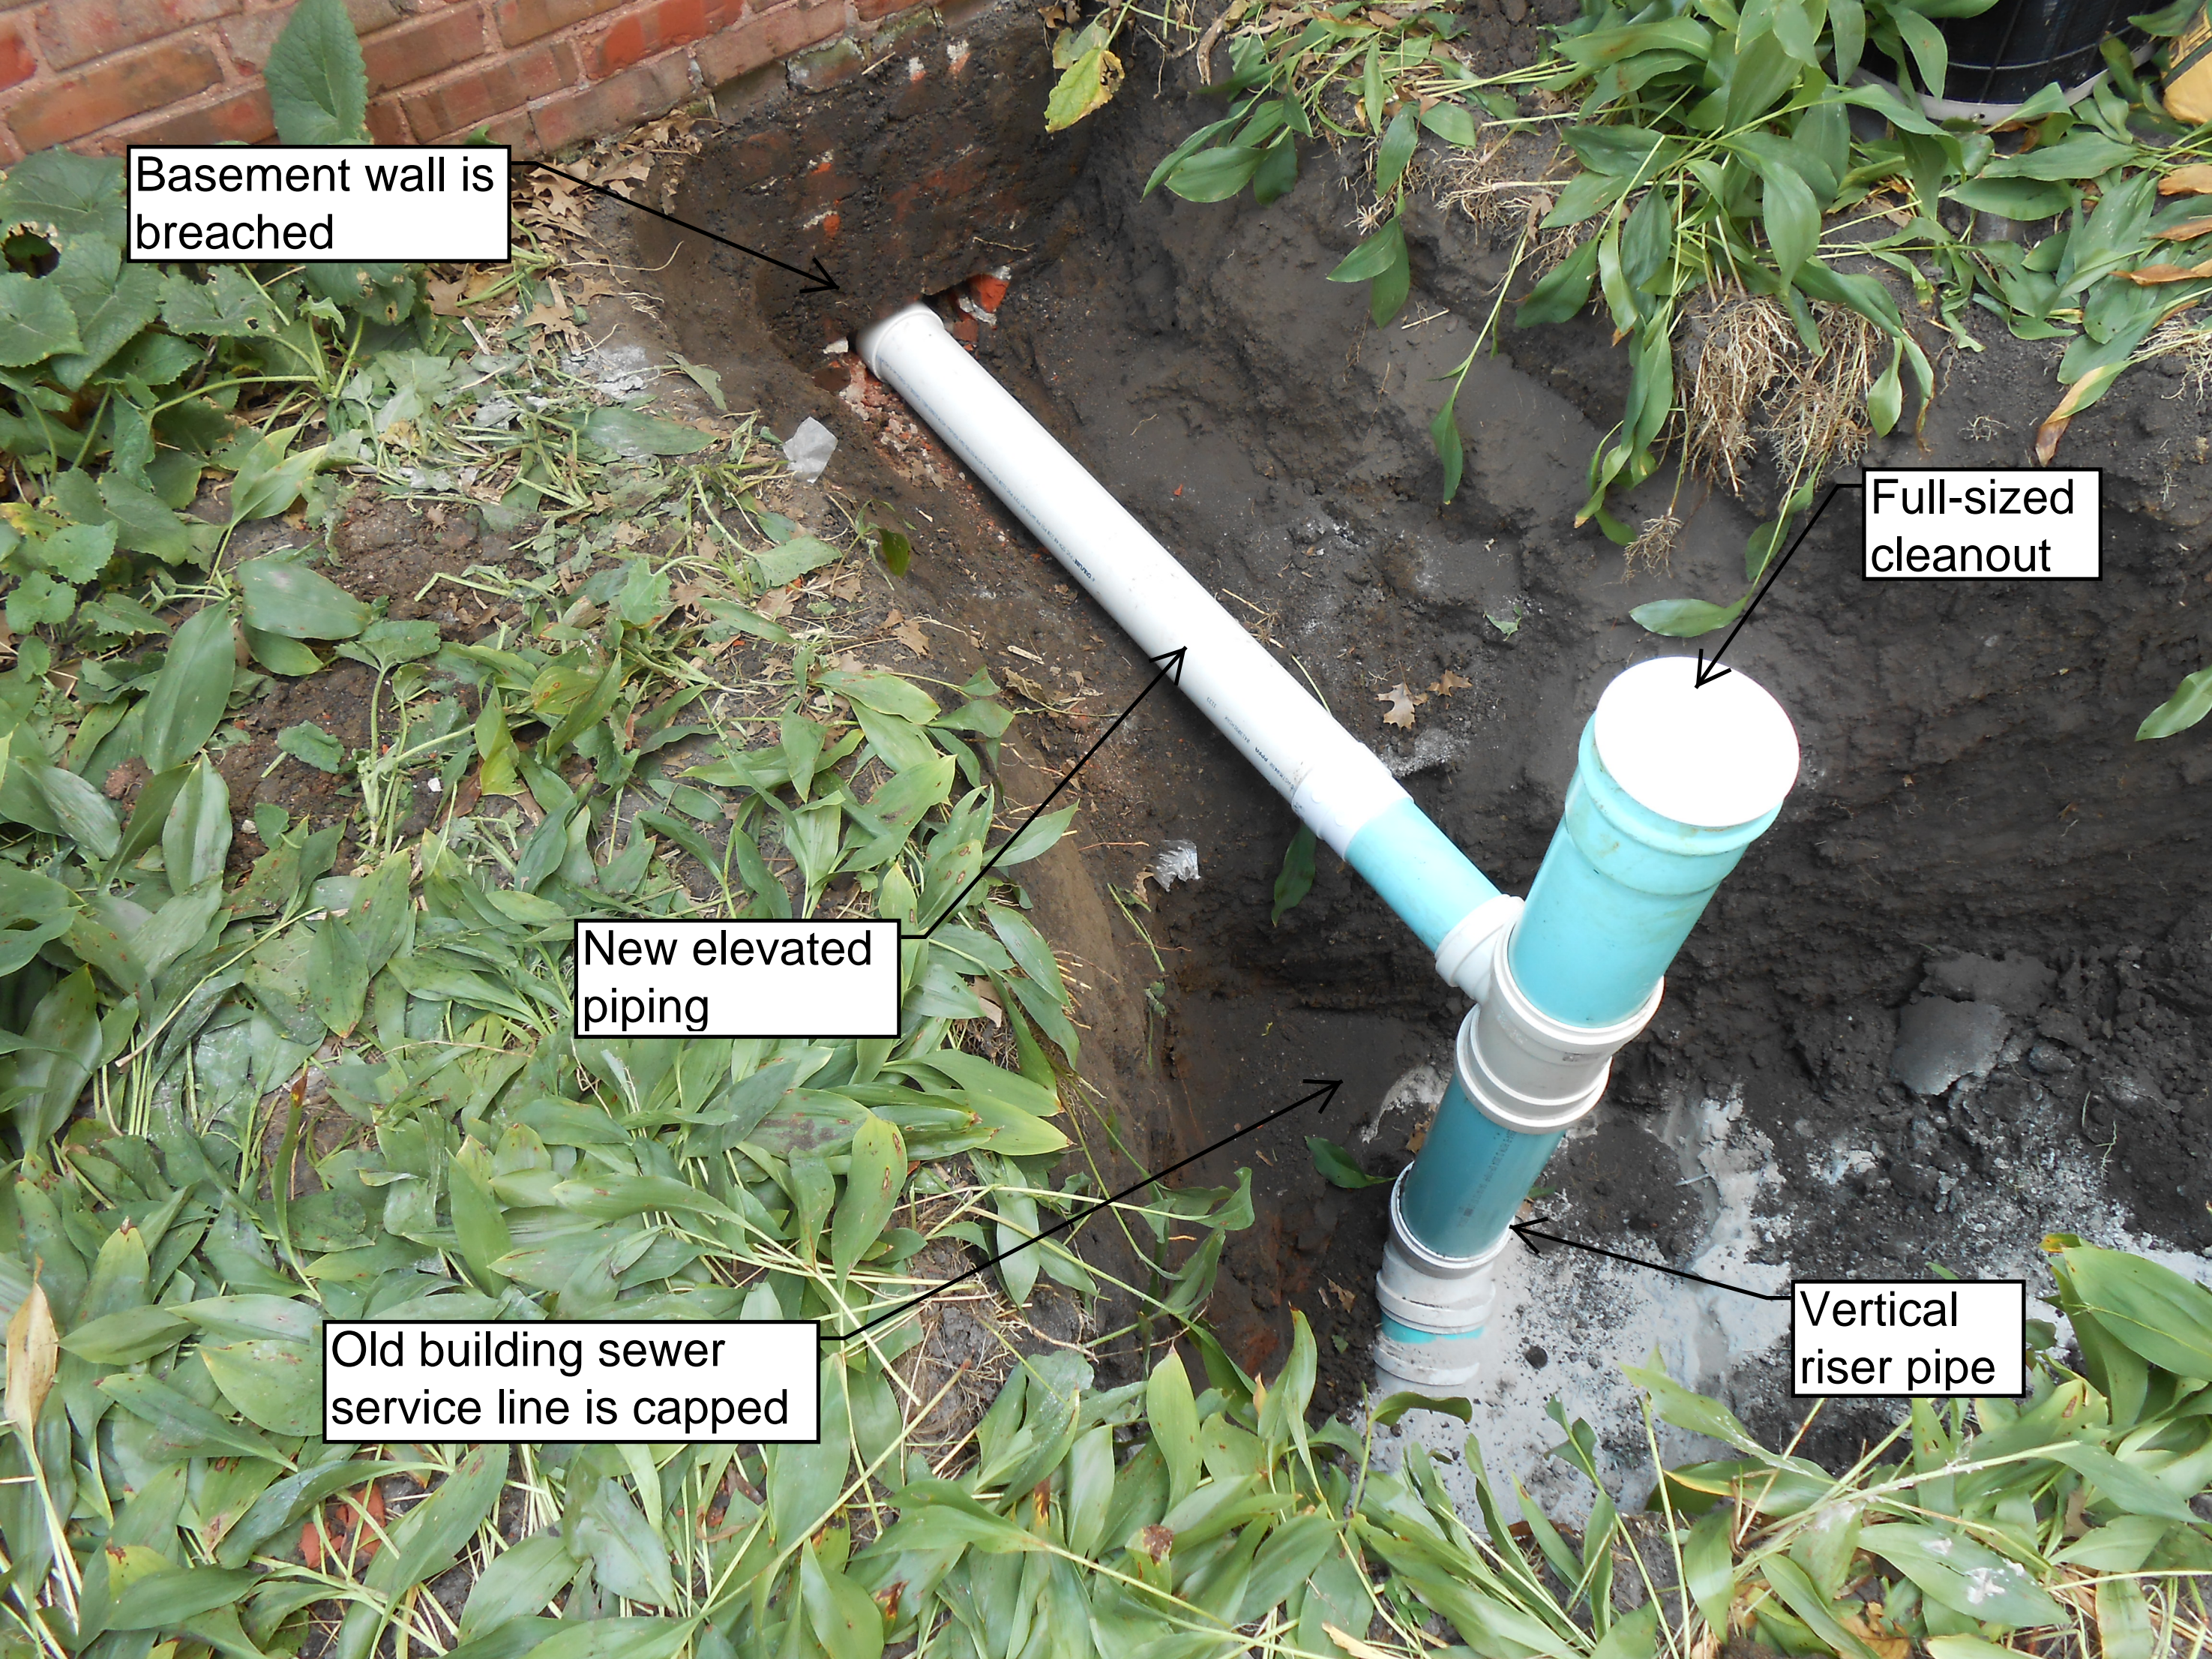



Full-sized
cleanout